

LOCATION: 2ND FLOOR
 1690 RING ROAD
 ELIZABETHTOWN, KY 42701


DATE: MARCH 2012

FLOOR PLAN

SCALE: 1/16" = 1'-0"

REPUBLIC
BANK & Trust
 COMPANY

401 West Market Street
 Louisville, Kentucky 40202-1700
 502/491-7171
 Fax: 502/491-0446
 www.republicbank.com

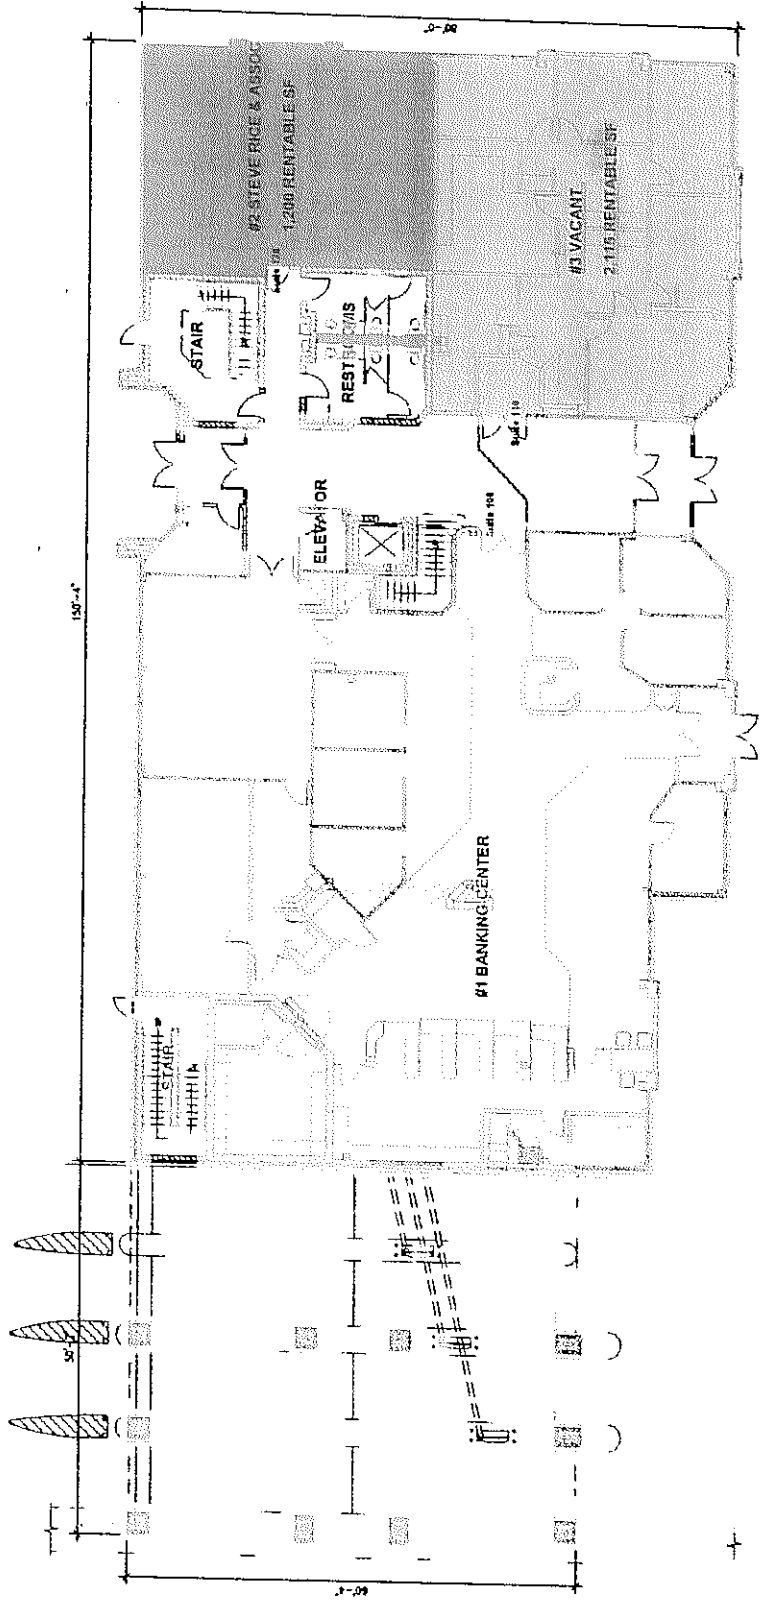

LOCATION: 1ST FLOOR
 1690 RING ROAD
 ELIZABETHTOWN, KY 42701

DATE: SEPTEMBER 2014

FLOOR PLAN

SCALE: NOT TO SCALE

REPUBLIC
BANK & Trust
 COMPANY

601 West Market Street
 Louisville, Kentucky 40202-3700
 502.583.7446
 www.republicbank.com